



JUSTDREAM

INFRA (OPC) PRIVATA LIMITED

We Will Fulfill Your Dreams...

Welcome To Our Group...

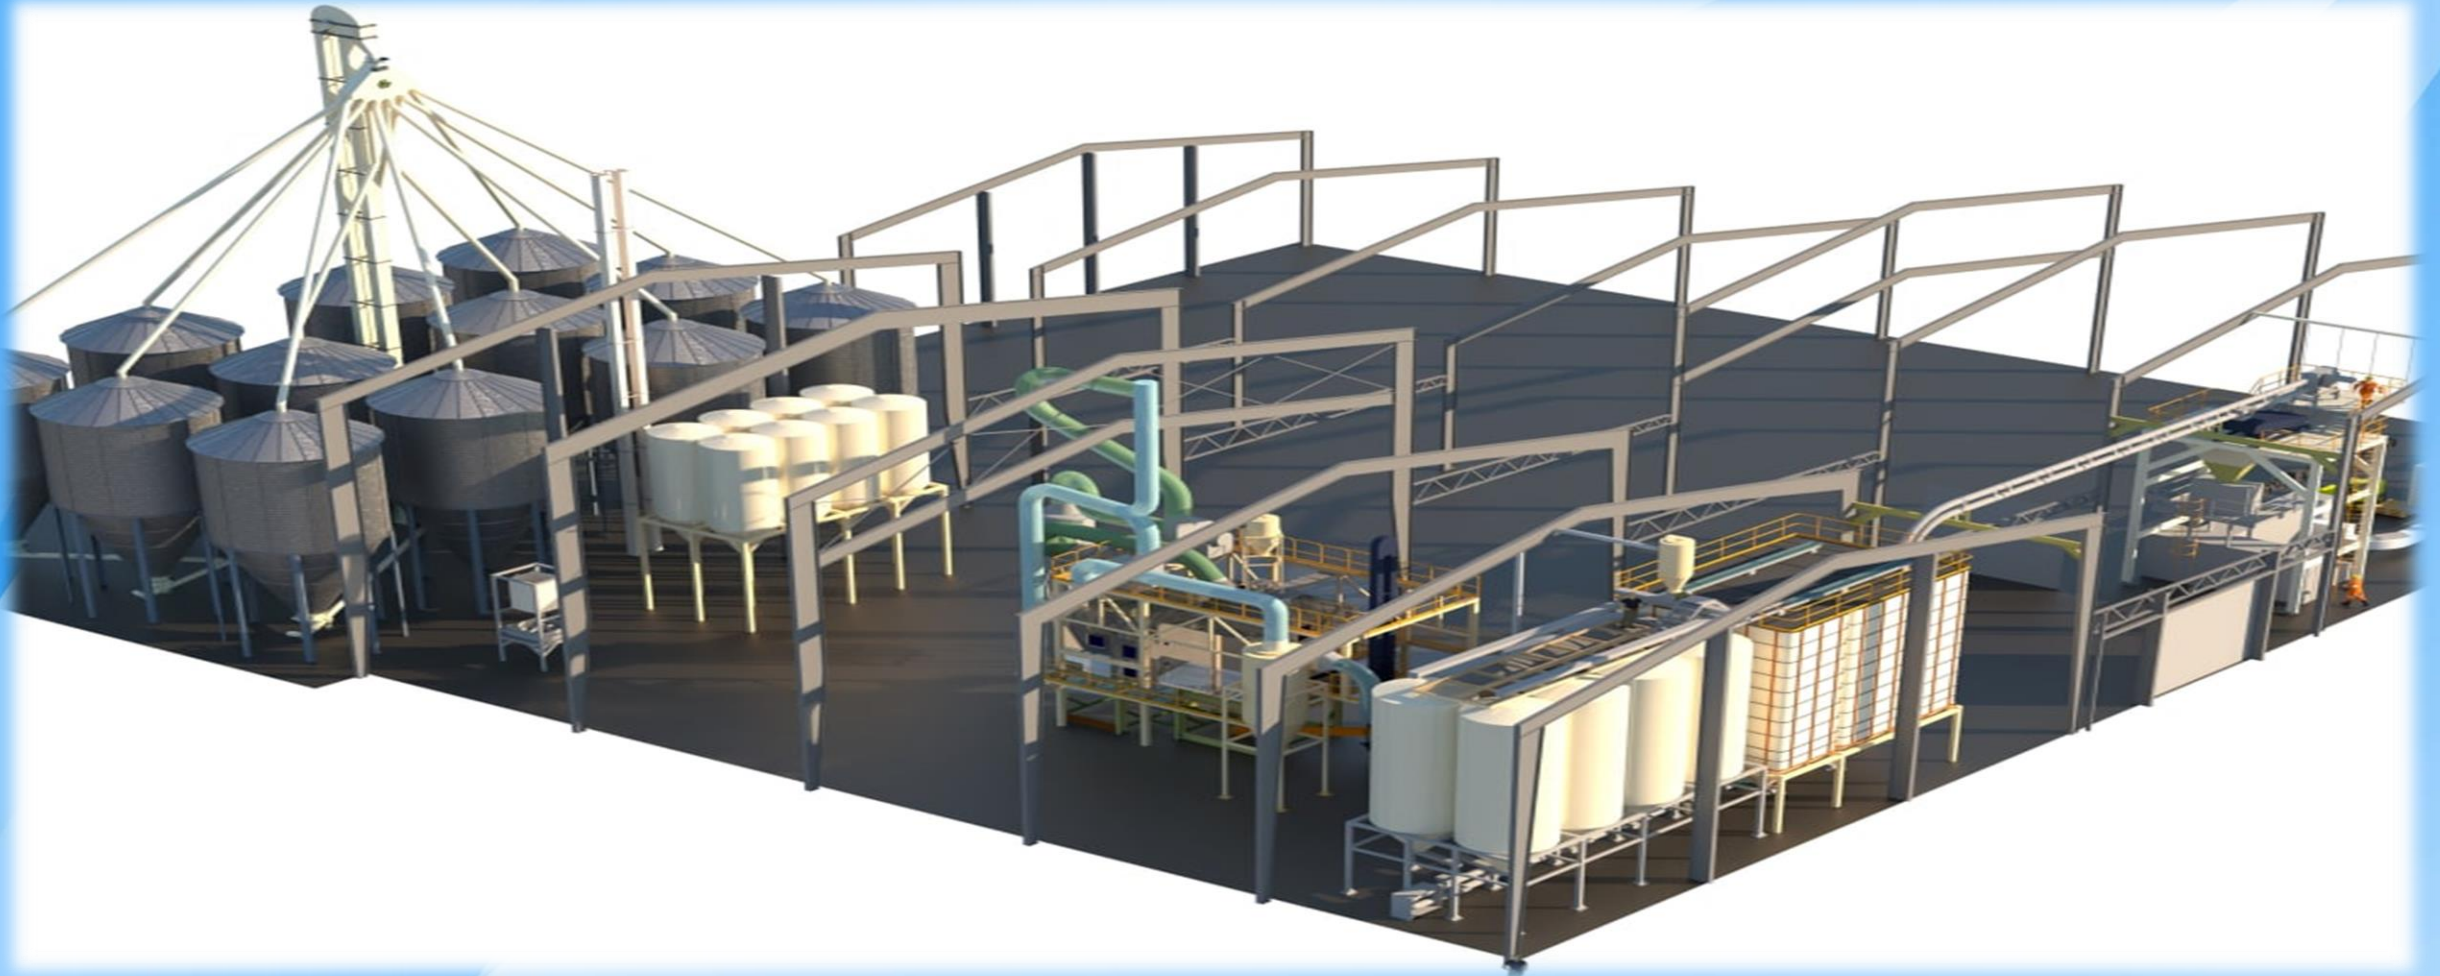

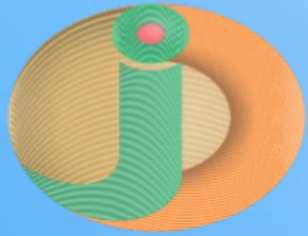

JUSTDREAM


INFRA (OPC) PRIVATE LIMITED

We Will Fulfill Your Dreams...

**PRE-ENGINEERED MANUFACTURER – BASED IN
GANDHINAGAR.**

- We provide Pre-Engineered building manufacturers services and Turnkey Projects with civil work based in Gandhinagar. We have expert team who uses sound principals of engineering during our construction Projects.
- We **JustDream Infra (OPC) Private Limited** offers you variety of work which includes Ware house Fabrication Work, Factory Sheds, Dairy Farm Sheds, Office buildings also Industrial to Residential Works.
- Our expert professional team carries out all the project works using latest machines and cutting edge technology. We offer our services as per the requirement of our clients within stipulated time period.
- We also offer the most competitive Rates to our clients with High Industrial Standards.



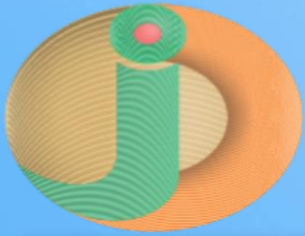


JUSTDREAM

INFRA (OPC) PRIVATE LIMITED

We Will Fulfill Your Dreams...


DWAME

DIFFERENT TYPES OF PEB FRAMES

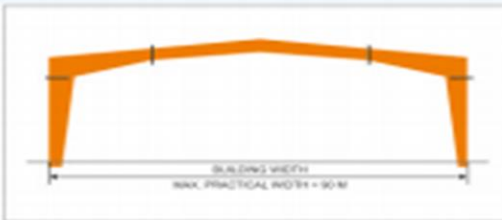


CLEAR SPAN OPTIONS (CS) :

Span : 6 to 90 M
Height : 3 to 15 M
Slope : 1 : 10
Bay : up to 9 M

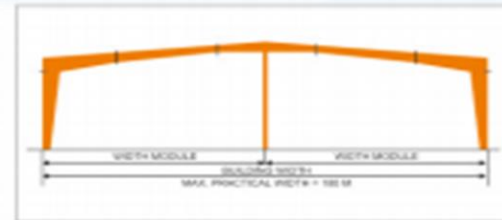


MULTI SPAN FRAMES (MS) :

Span : 24 to 180 M
Height : 3 to 15 M
Slope : 1 : 10
Bay : up to 9 M

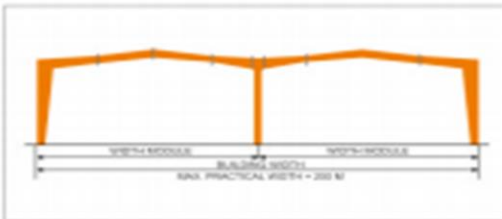

MULTI GABLE FRAMES (MG) :

Span : 18 to 200 M
Height : 3 to 12 M
Slope : 1 : 10
Bay : up to 9 M

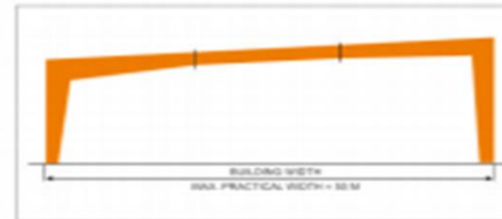

SINGLE SLOPE (SS) :

Span : 6 to 50 M
Height : 3 to 12 M
Slope : 1 : 10
Bay : up to 9 M



CURVED RAFTERS FRAMES (CR) :

Span : 6 to 50 M
Height : 3 to 15 M
Bay : up to 9 M




LEAN TO :

Span : 3 to 15 M
Height : 3 to 12 M
Slope : 1 : 10



T-CANOPY (CS) :

Span : 4-6 M
Height : 3 M
Slope : 1 : 10

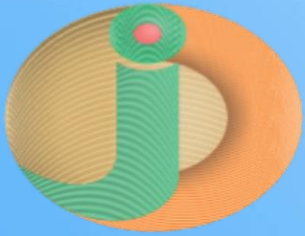



JUSTDREAM

INFRA (OPC) PRIVATE LIMITED

We Will Fulfill Your Dreams...

ALL MEMBERS OF PEB

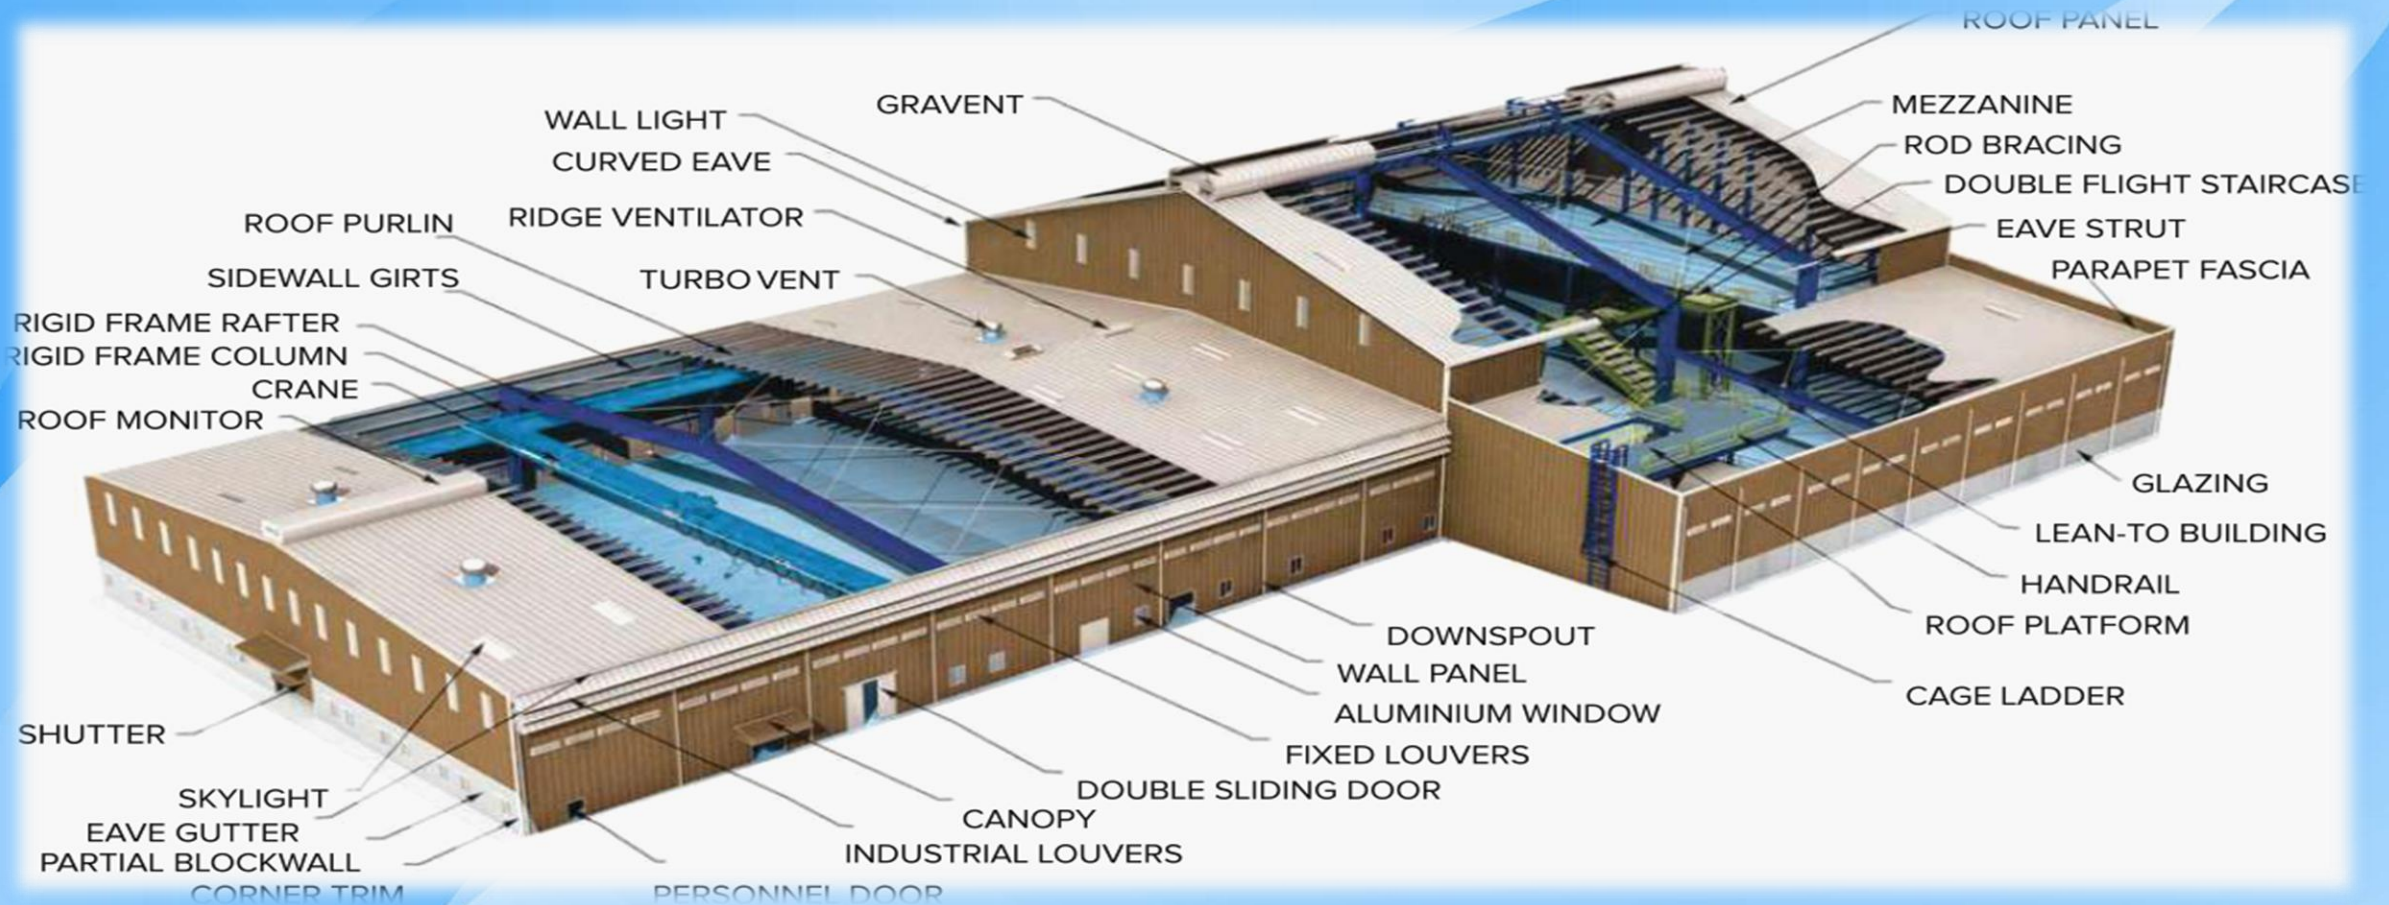

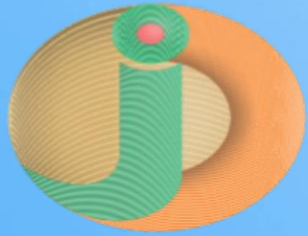

JUSTDREAM


INFRA (OPC) PRIVATE LIMITED

We Will Fulfill Your Dreams...

PRE-ENGINEERED MANUFACTURER – BASED IN GANDHINAGAR.

- We have 25+ years of experience in this Industry.
- We have more than 250+ successful Projects.
- We provide total attention to all details for your Project work.
- We have most Qualified Experts Team to carry out your work.
- We Aim to finish your work on or before given timeline.
- We provide Best Client Services.
- We continuously work on Improvement of our projects.
- We will give you more Infrastructure possibilities options.
- We are Cost Competitive Company which provides best Industrial Rates.



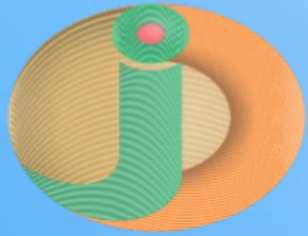

JUSTDREAM


INFRA (OPC) PRIVATE LIMITED

We Will Fulfill Your Dreams...

How we do it...

Project EXECUTION STEPS

ANCHOR BOLT DRAWING (AB)
GENERAL ARRANGEMENT DRAWING (GA)
APPROVED/COMMENTED GA DRAWING
FABRICATION DRAWINGS
DISPATCH OF MATERIAL FROM FACTORY PRIMARY STEEL
DISPATCH OF MATERIAL FROM FACTORY SECONDARY STEEL (PURLIN,
HARDWARE & ACCESSORIES)
START ERECTION WORK
DISPATCH OF MATERIAL FROM FACTORY SHEETING & ACCESSORIES
INSTALLATION OF ROOF SHEETING
INSTALLATION OF SIDE CLADDING
INSTALLATION OF ALL ACCESSORIES
FINALE FINISHING WORK
STABILITY CERTIFICATE

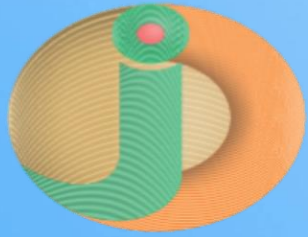

JUSTDREAM

INFRA (OPC) PRIVATE LIMITED


We Will Fulfill Your Dreams...


DWAME

FEW OF OUR ESTEEMED CLIENTS



Piramal

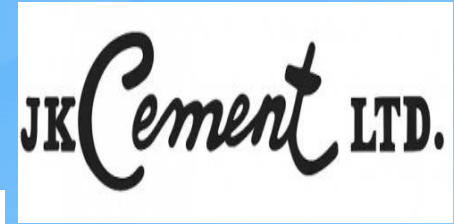

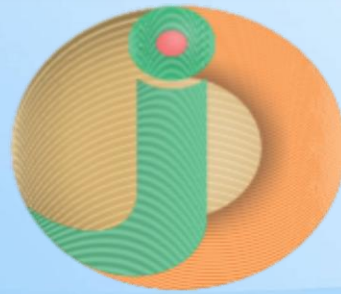

JUSTDREAM

INFRA (OPC) PRIVATE LIMITED



We Will Fulfill Your Dreams...

THANK YOU FOR VISITING US...

E MAIL :- INFO@JDINFRA.IN WEB:- www.jdinfra.in CONTECT NO:- [+91 - 9825018380](tel:+919825018380)

1108, 11TH – FLOOR, CAPITOL ICON, NR – D-MART, SARGASAN, GHANDHINAGAR - 382421